

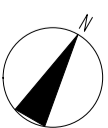
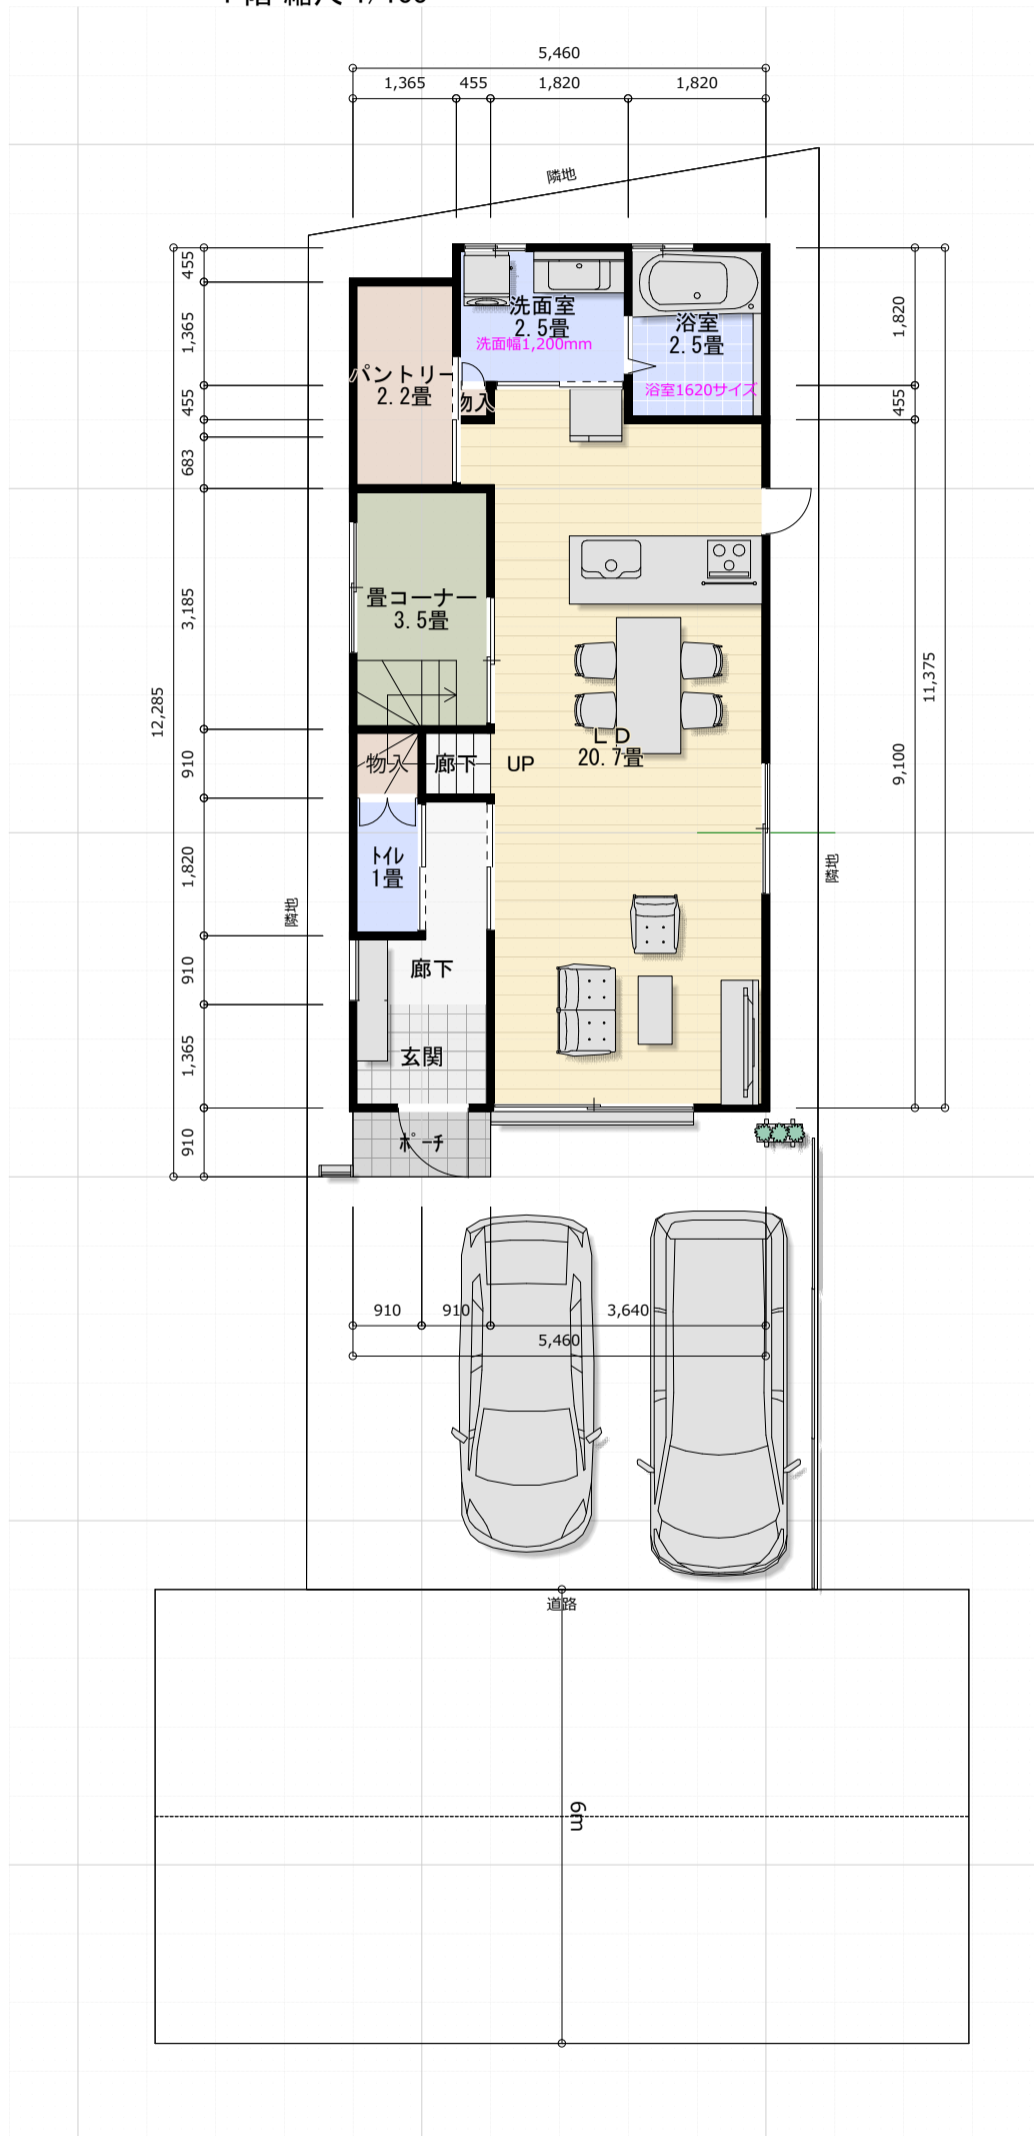


1階 縮尺 1/100

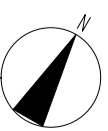

2階 縮尺 1/100

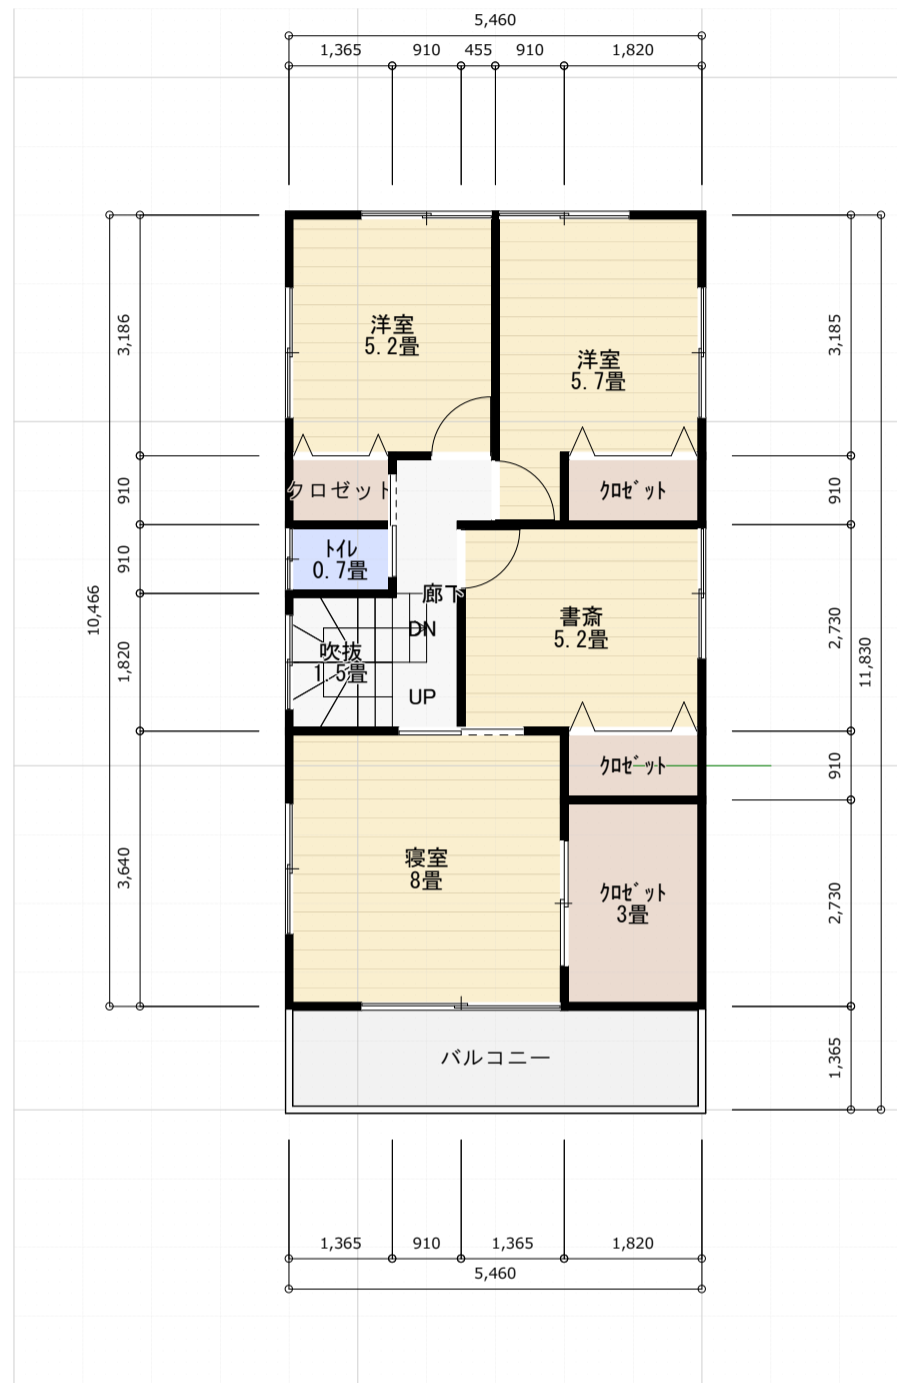

3階 縮尺 1/100

